


KOORDINAATTILUETTELO

NUMERO	Y	X
206	24482302,507	6827430,327
152	24482271,592	6827444,478
300	24482281,980	6827467,218
207	24482312,905	6827453,090
208	24482323,293	6827475,830
301	24482292,368	6827489,958
303	24482302,756	6827512,697
209	24482333,681	6827498,570
210	24482338,389	6827508,875
304	24482307,463	6827523,003
305	24482318,267	6827546,652
211	24482349,193	6827532,524
212	24482359,996	6827556,173
307	24482329,071	6827570,301
308	24482339,874	6827593,950
213	24482370,800	6827579,823

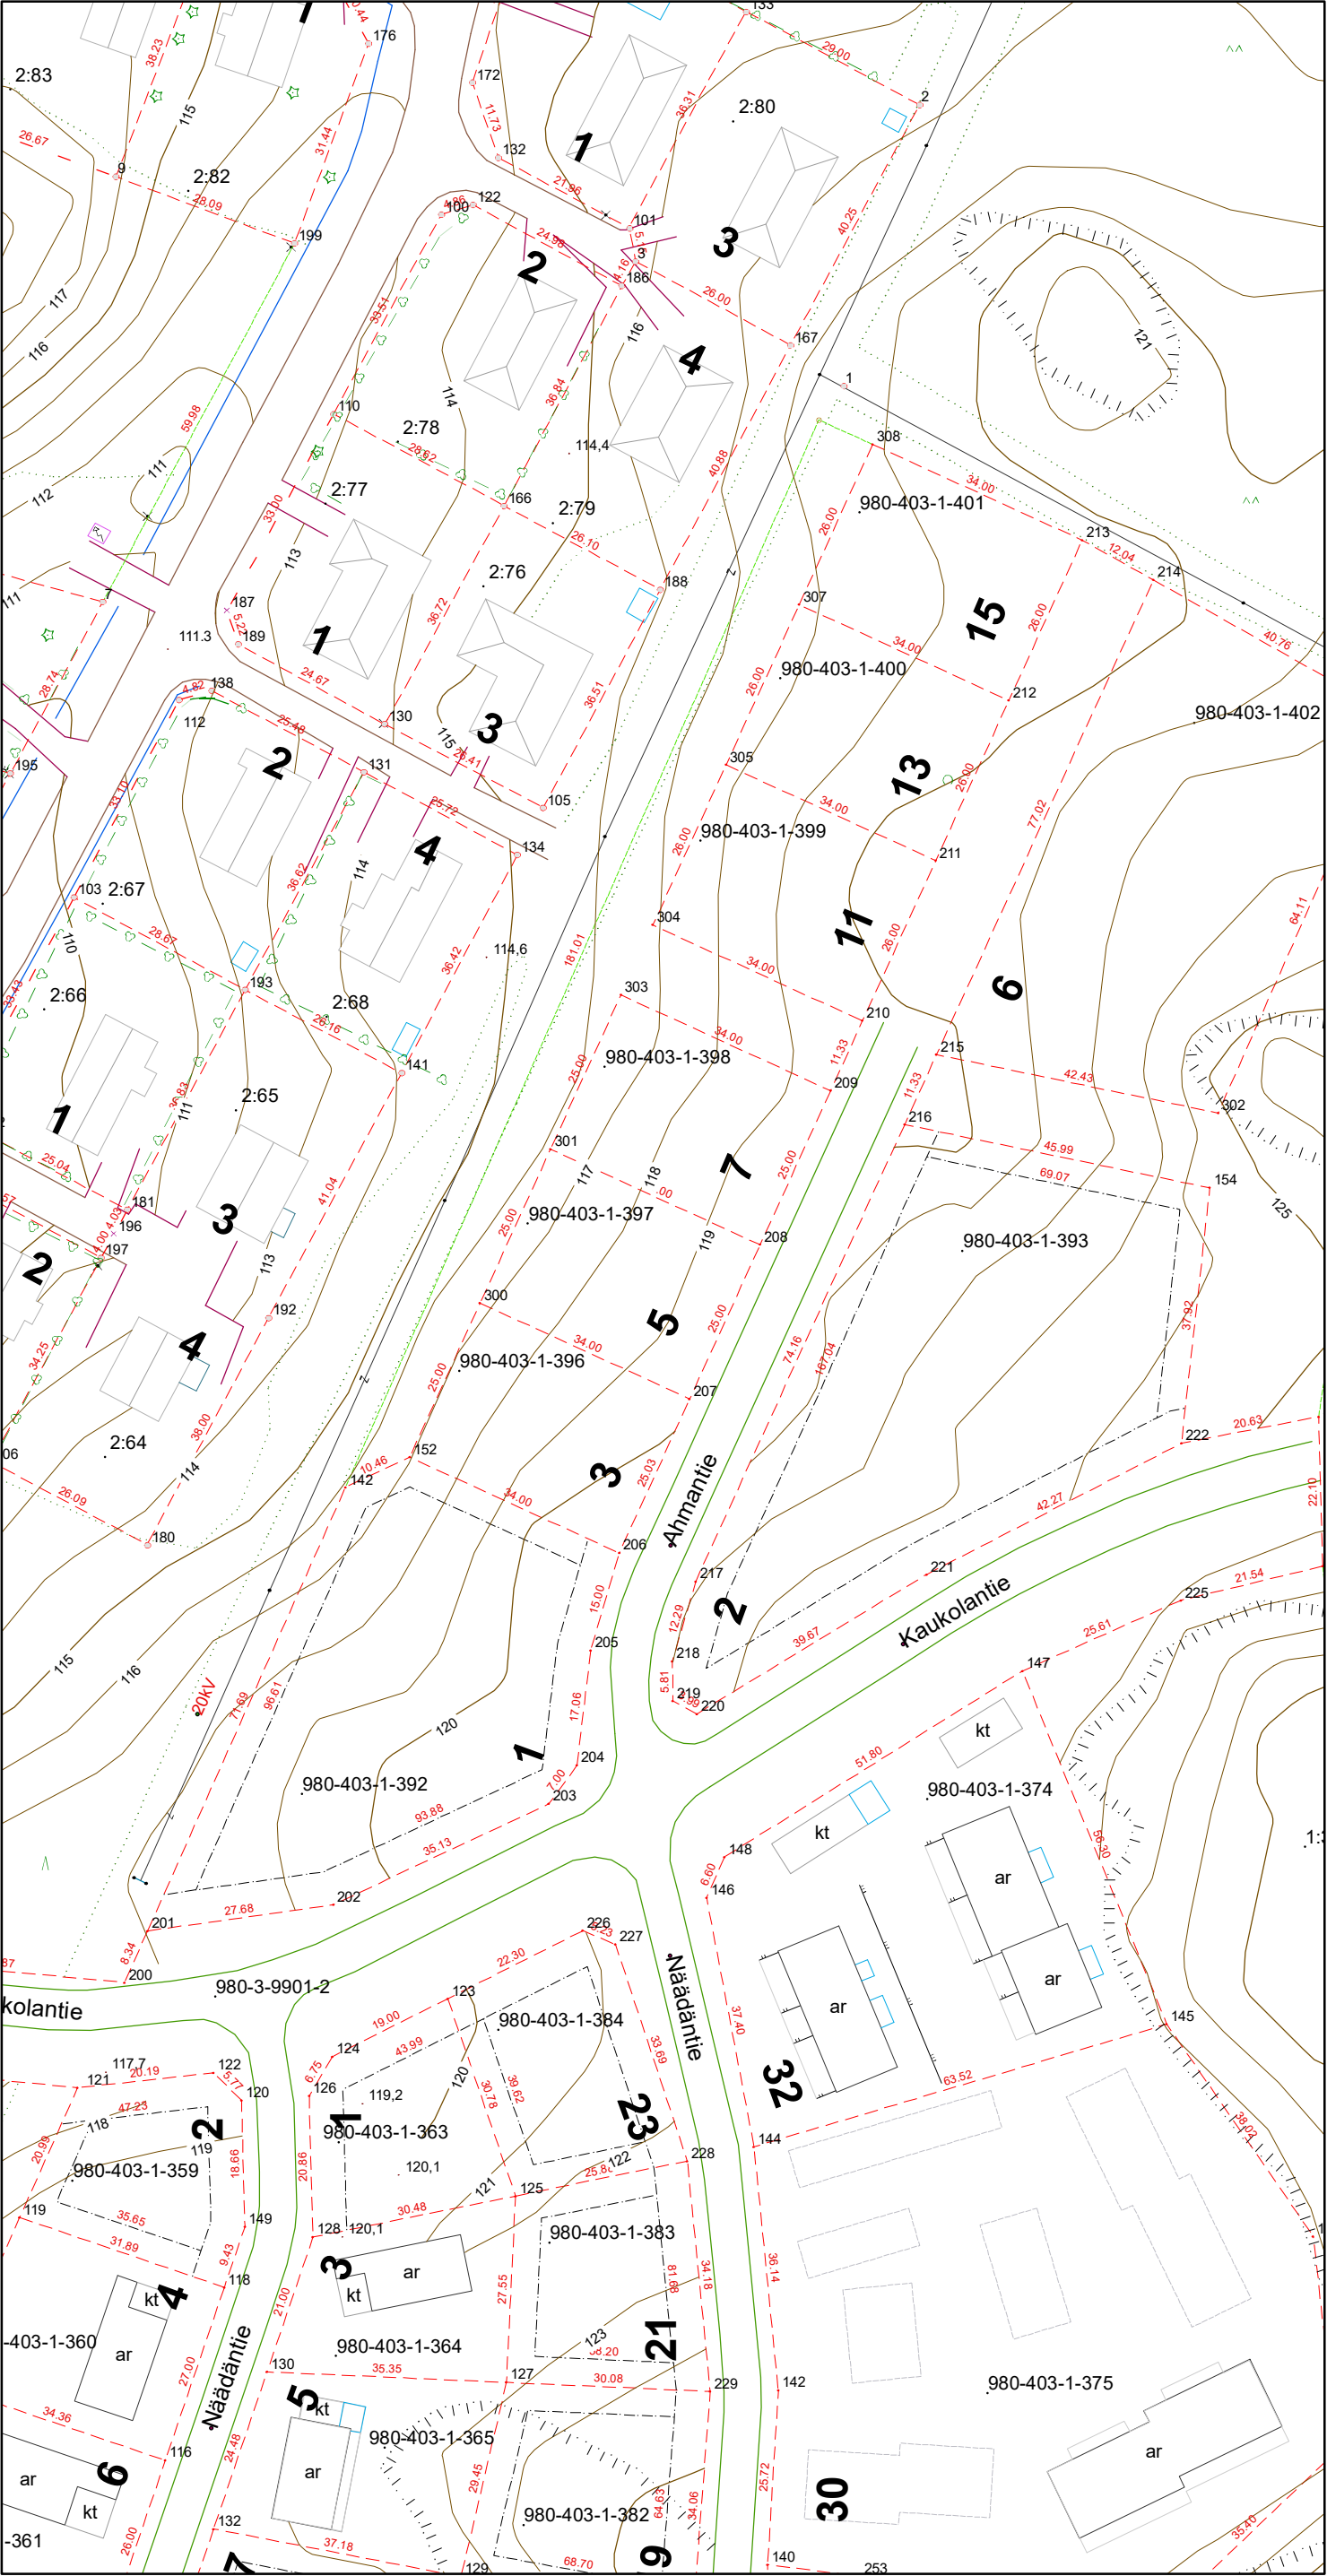

Ylöjärven kaupunki

Mittakaava 1:1 000

Koordinaatti- ja korkeusjärjestelmä: EUREF GK24 ja N2000