


KOORDINAATTILUETTELO KORTTELI 621

NUMERO	Y	X
272	24477835,315	6829876,478
260	24477867,213	6829833,943
258	24477866,452	6829826,647
249	24477821,019	6829786,842
238	24477773,931	6829745,587
235	24477766,875	6829746,052
248	24477731,949	6829785,916
259	24477782,798	6829830,466

KOORDINAATTILUETTELO KORTTELI 622

NUMERO	Y	X
245	24477719,216	6829776,165
234	24477748,814	6829742,388
222	24477775,173	6829712,302
218	24477788,449	6829697,149
217	24477782,432	6829691,877
211	24477795,612	6829676,834
208	24477808,644	6829661,959
201	24477777,687	6829634,836
202	24477748,221	6829645,812
209	24477726,969	6829670,069
207	24477706,881	6829662,781
212	24477685,633	6829687,033
226	24477654,298	6829722,798
233	24477675,909	6829742,473

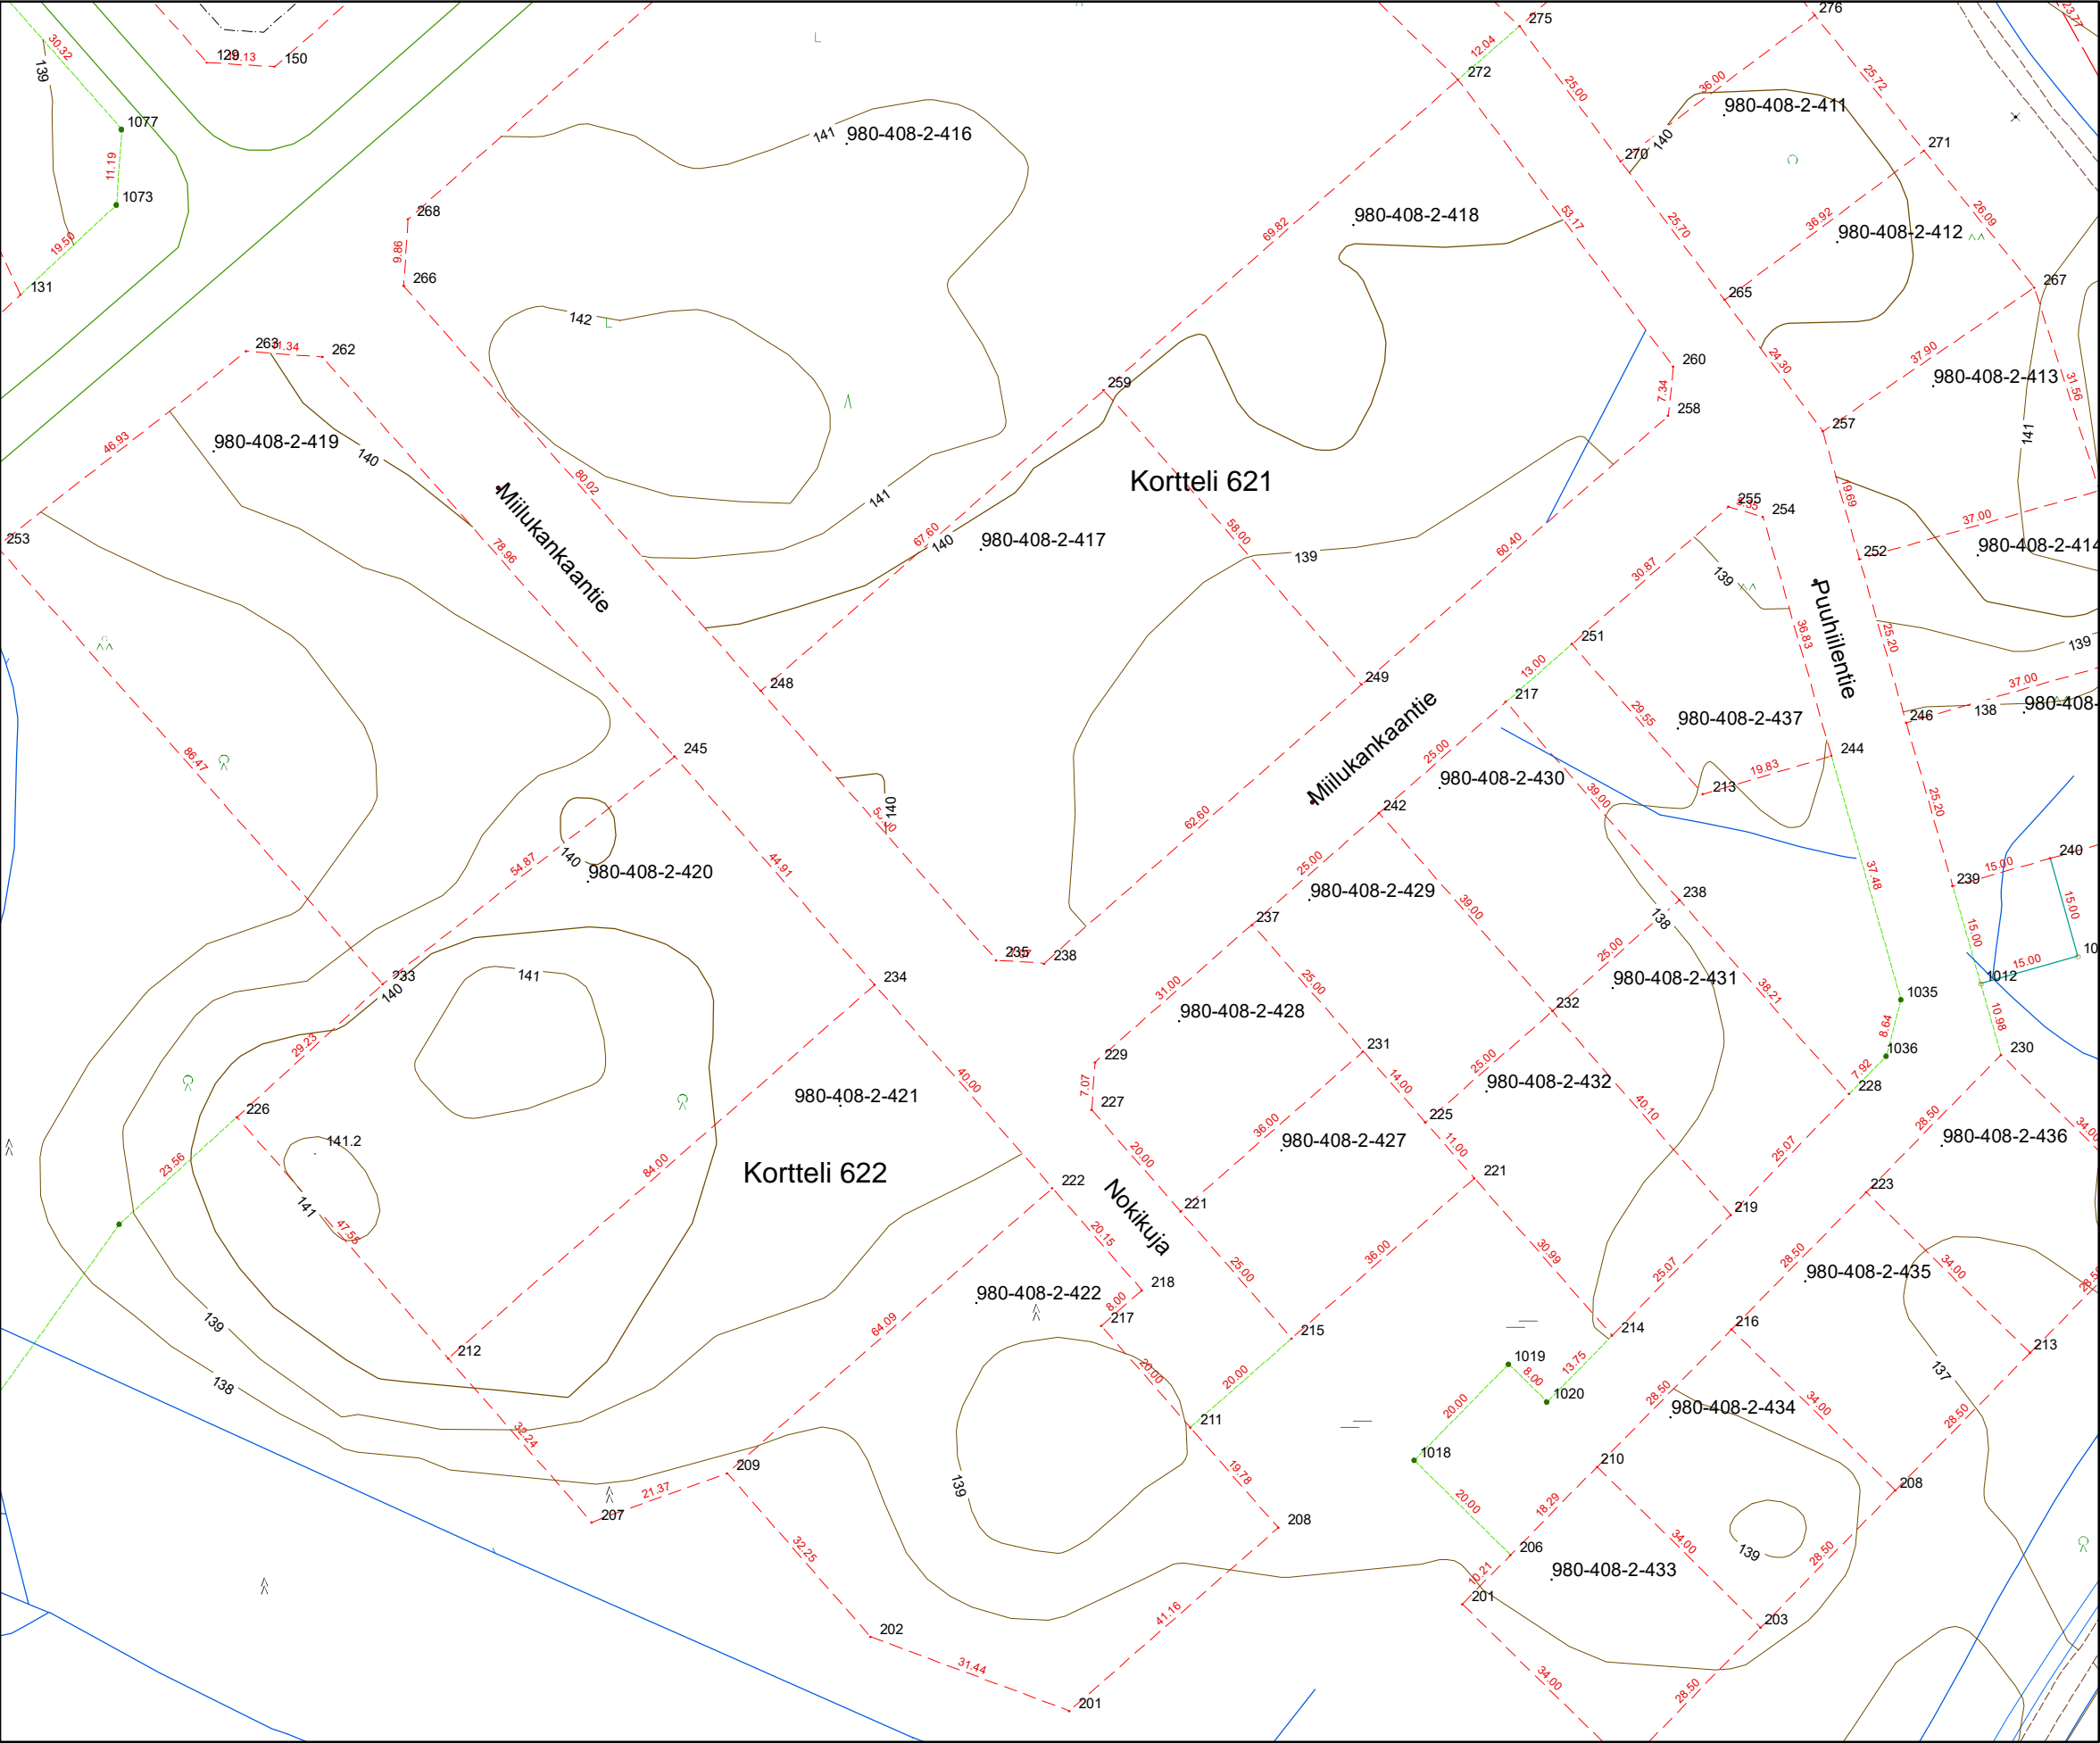

Ylöjärven kaupunki

Mittakaava 1:1 000

Koordinaatti- ja korkeusjärjestelmä: EUREF GK24 ja N2000